

DOCUMENT 00911

ADDENDUM NUMBER 1

Issued: July 15, 2010

1315 Airport Boulevard Tenant Improvements (Geothermal Ground Loop)

FROM: Sonoma County Water Agency
404 Aviation Blvd.
Santa Rosa, CA 95403-9019

TO: Prospective Bidders

This Addendum forms a part of and modifies the Project Manual dated June 2010. Bidder shall acknowledge receipt of this Addendum in the space provided in Document 00400 (Bid Form).

Modified text is indicated as follows: Double-underline designates text to be inserted; ~~strikethrough~~ designates text to be deleted.

Addendum Number 1 consists of 2 pages (size 8 1/2" x 11") and 1 revised Drawing.

1.1 GENERAL CHANGES

A. No changes.

1.2 CHANGES TO PRIOR ADDENDA

A. N/A

1.3 CHANGES TO INTRODUCTORY INFORMATION AND BIDDING REQUIREMENTS

A. Document 00320 (Geotechnical Data and Existing Conditions)

1. Add Paragraph 2.D.4:

- 4. Phase 1 Environmental Site Assessment, 1315 Airport Boulevard, Santa Rosa, California
PES Environmental, Inc.
July 30, 2008

1.4 CHANGES TO CONTRACTING REQUIREMENTS

A. No changes.

1.5 CHANGES TO CONDITIONS OF THE CONTRACT

A. No changes.

1.6 CHANGES TO SPECIFICATIONS

A. No changes.


1.7 CHANGES TO DRAWINGS

A. Replace Drawing M1.00 with the attached Drawing M1.00 Addendum 1.

1.8 QUESTION(S)/ANSWER(S)

No questions received as of issue date of this Addendum Number 1.

END OF DOCUMENT

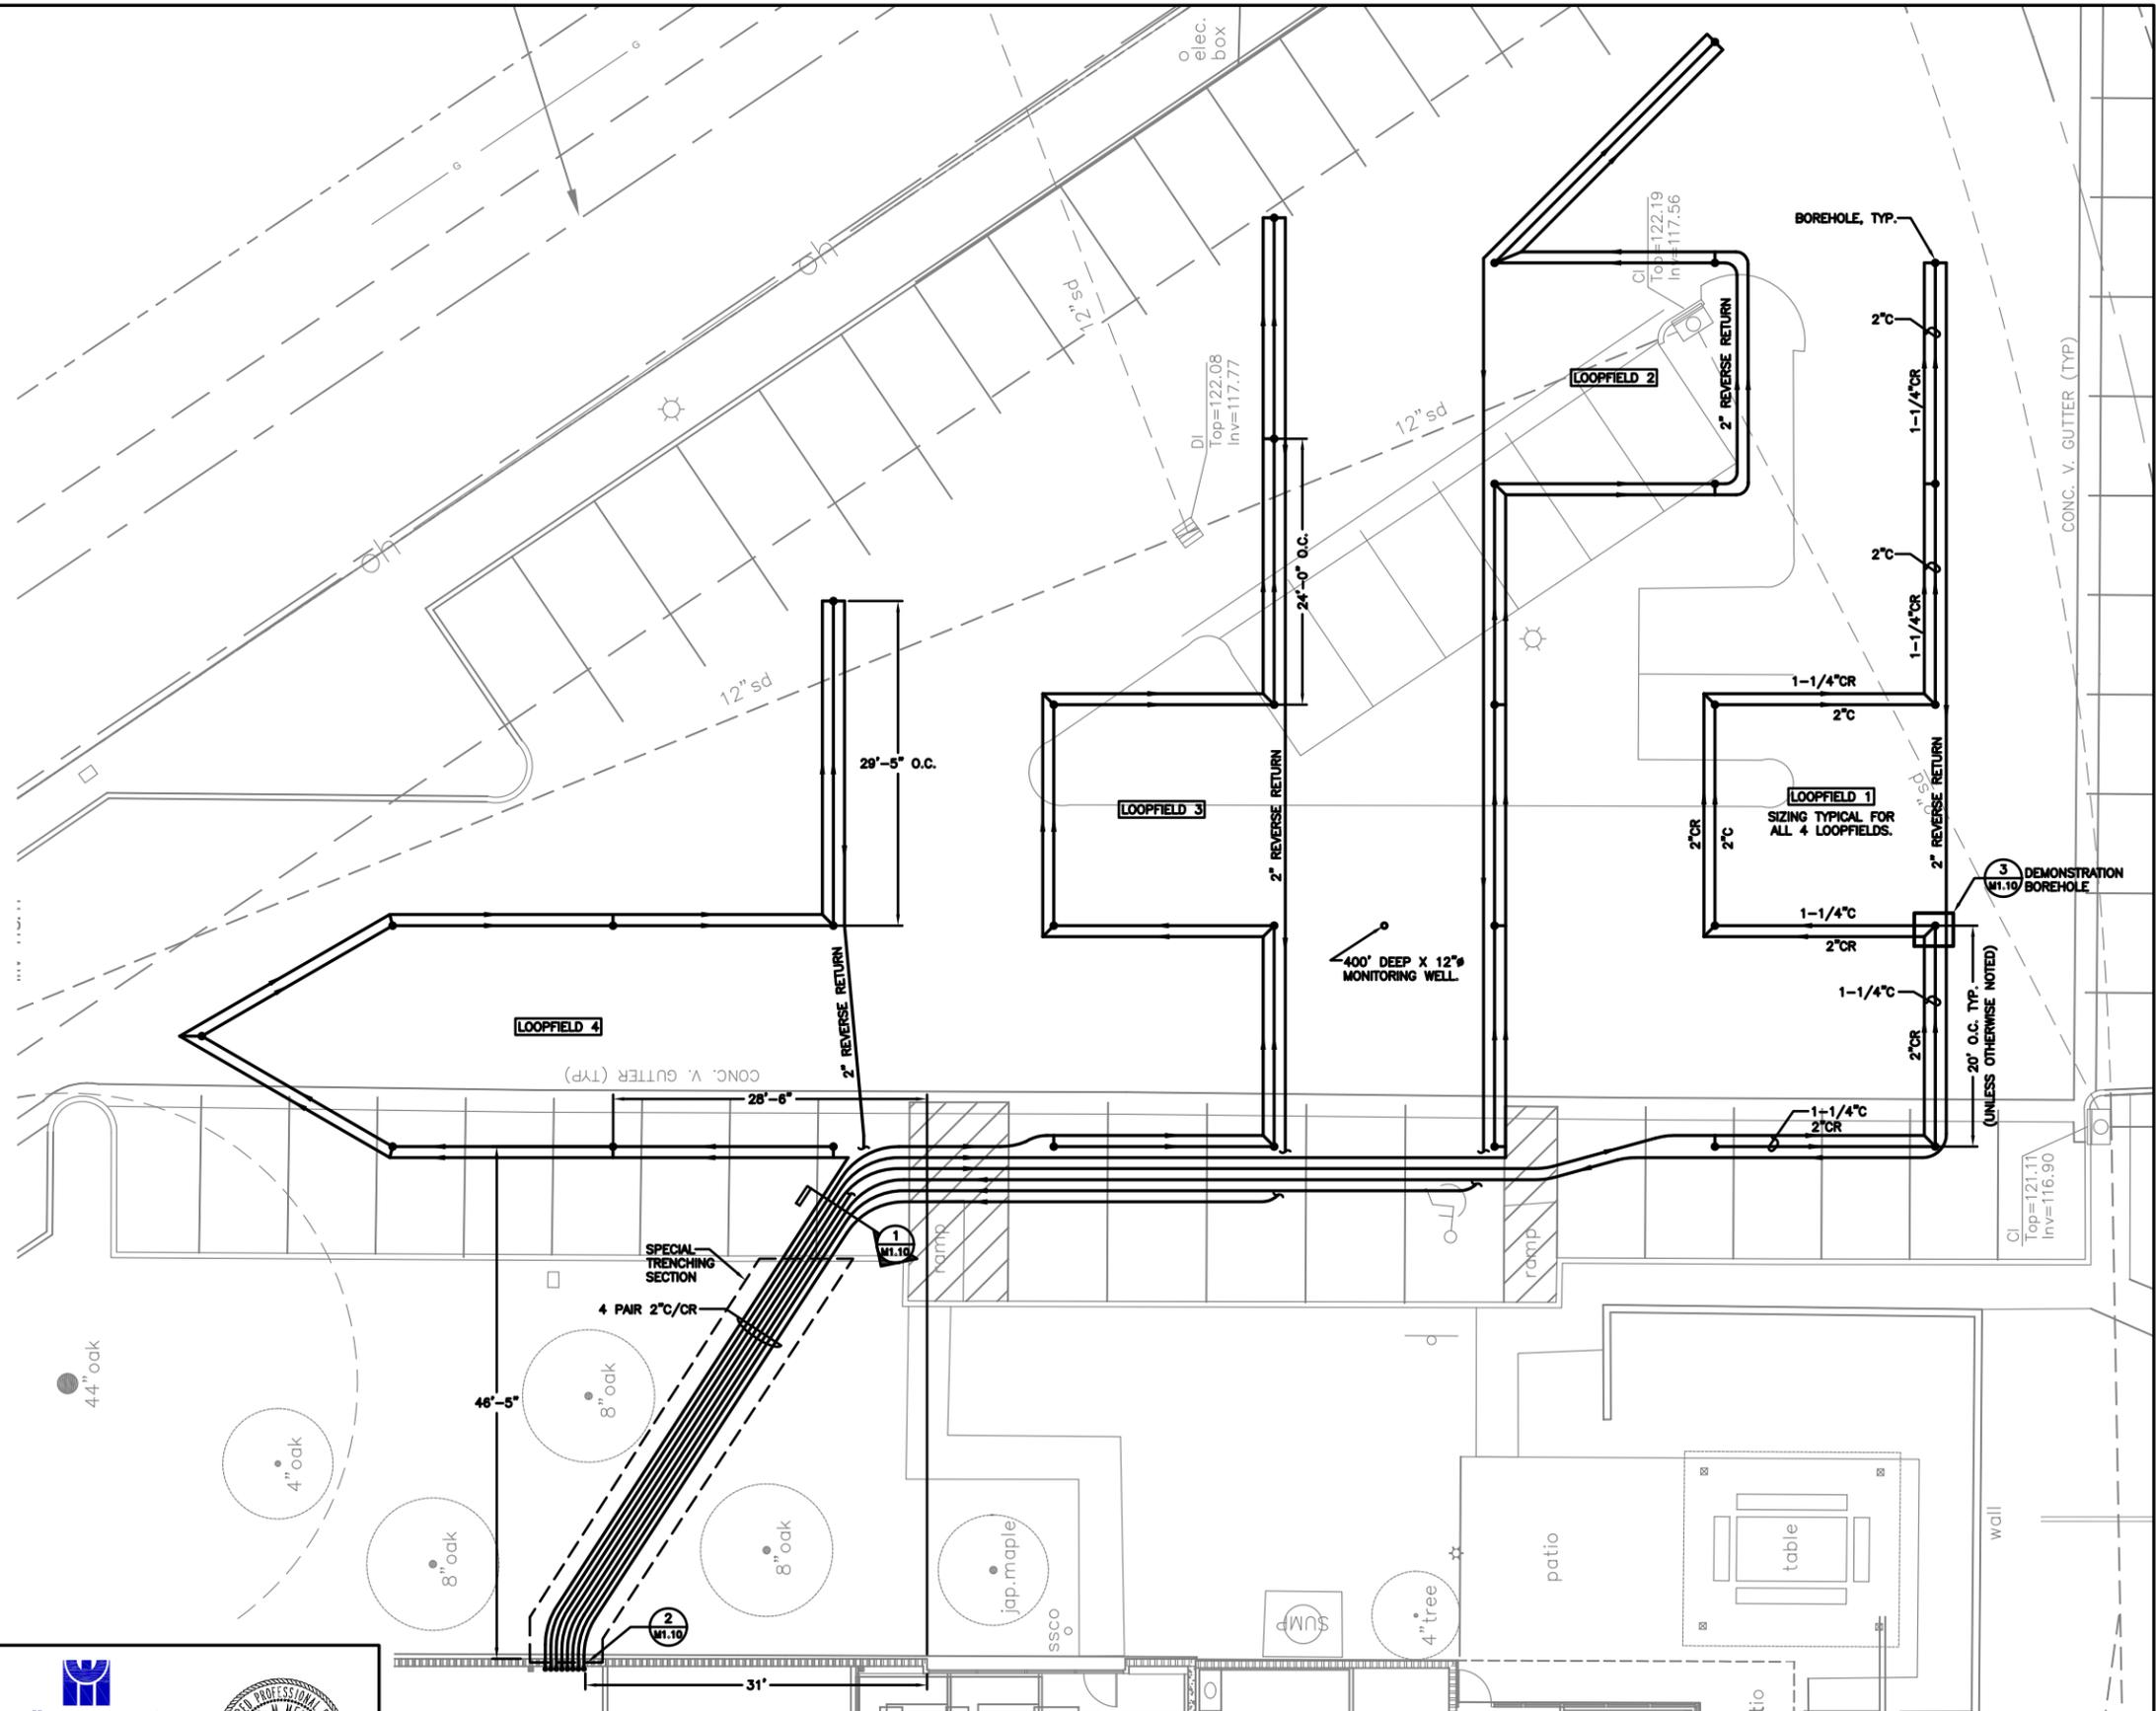


meline engineering
 P.O. Box 276665
 Sacramento, CA 95827
 ph: 916.366.3458
 fax: 916.366.3958
 email: lisa@meline.com



1	7/15/10	ADDENDUM 1

	SCALE: 1/8"=1'-0"	DATE: 6/4/2010
	DRAWN: JP	
	REVIEWED: 	

SONOMA COUNTY WATER AGENCY
 1315 AIRPORT BLVD TI
 GEOTHERMAL GROUND LOOP
 MECHANICAL SITE PLAN

FILE NAME: ME499_M1.00_M1.10.dwg
 CONTRACT NUMBER: 0-0-7 #41

DRAWING NUMBER: **M1.00**